
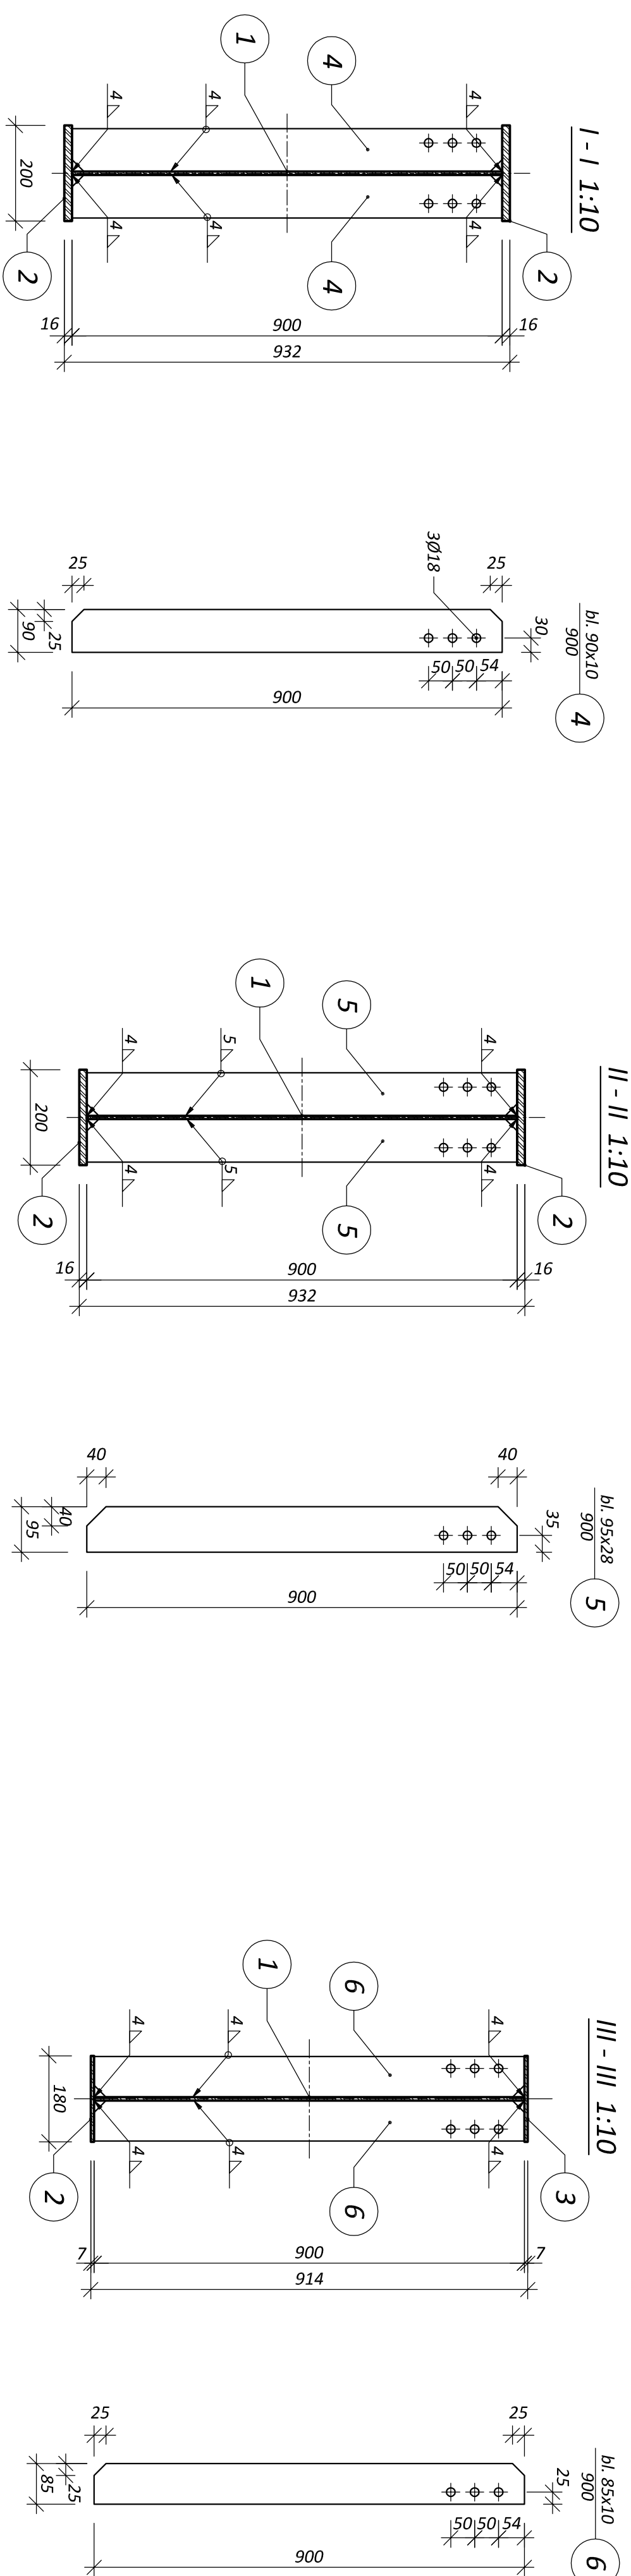



POZ. 2 BLACHOWNICA BP01 - szt.2 1:10

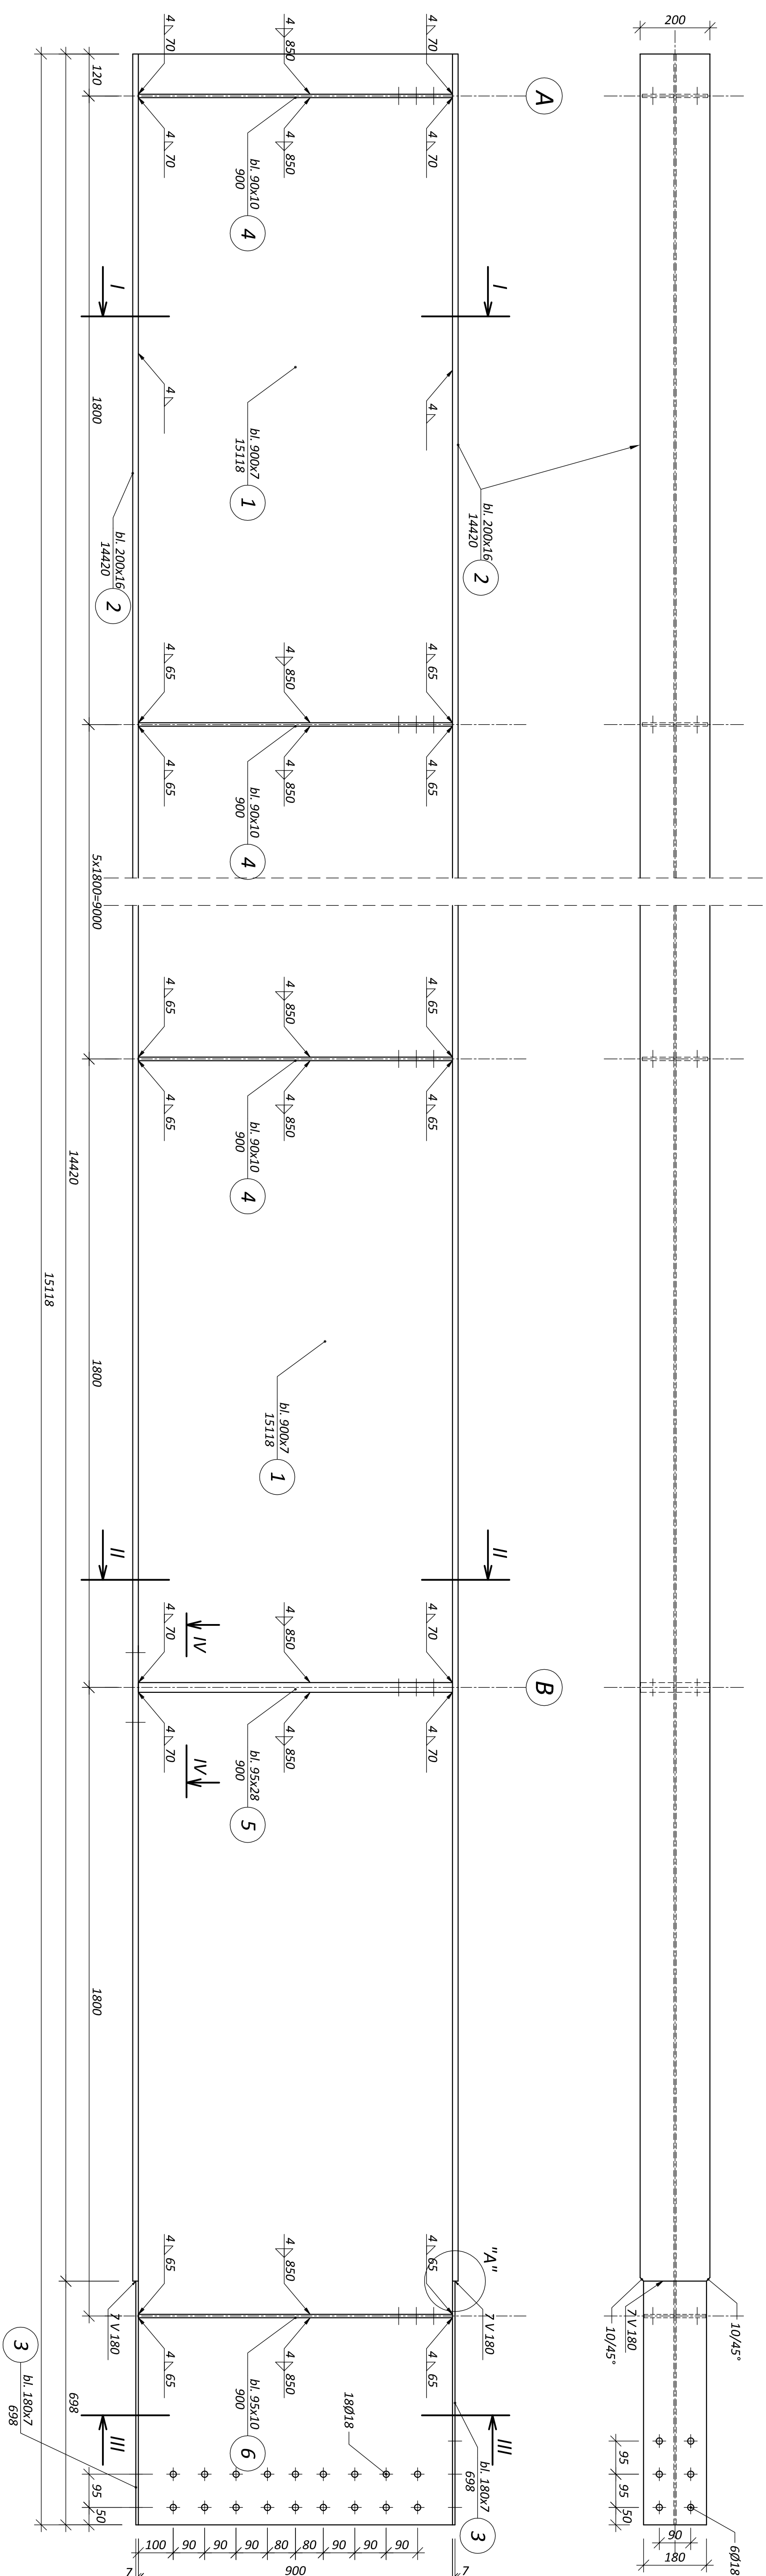


stal S 275 - wg PN-EN 10025-2
elektrody E46 4 B

Śruby M16x60-5.6 -wg PN-EN ISO 4016
Nakrętki M16-5- wg PN-EN ISO 4034
Podkładki 16-100- wg PN-EN ISO 7091


Zestawienie stali - blachownica BP01 szt.1

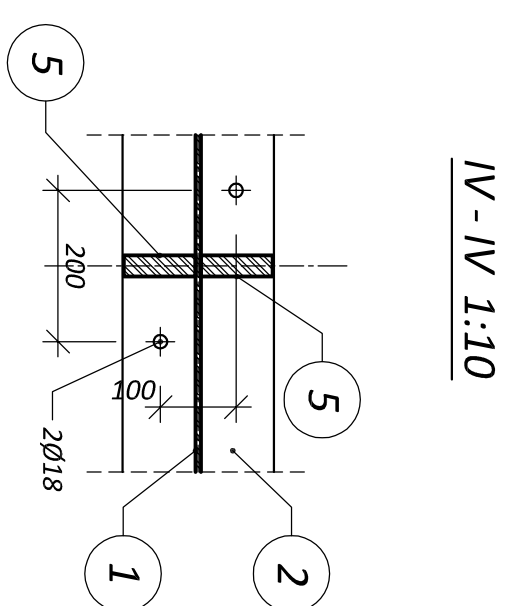

IV - IV 1:10

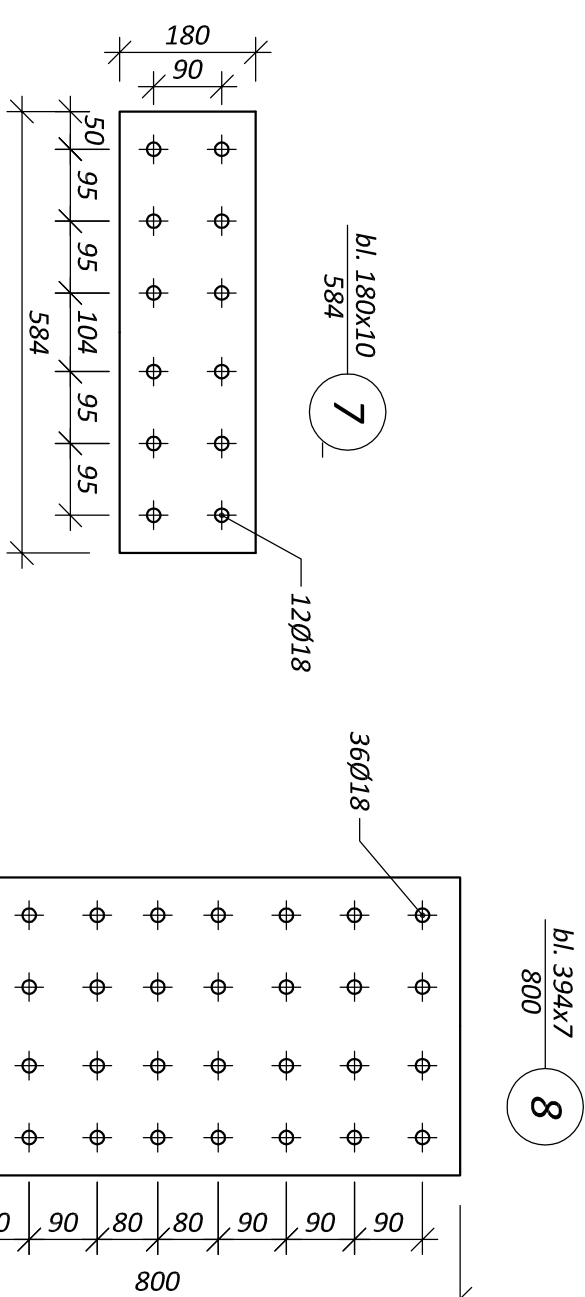


$$\frac{b.l. 180 \times 10}{584} = 7$$

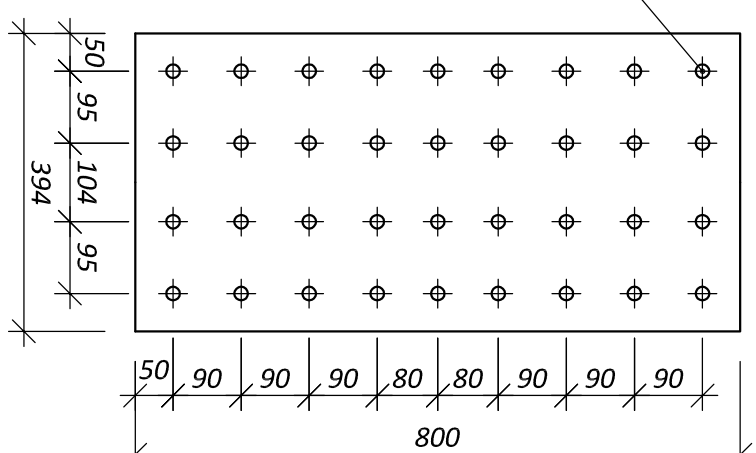

$$\frac{b1.394 \times 7}{800} = 8$$

SZCZEGÓŁ "A" 1:2

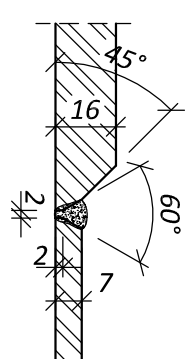

Pozycja	Element	Głębokość	Długość	Ciepła r. lub	Ciepła r. szt.	Stal	Ciepła całkowicie	Stal	Uwagi
1	bl.	900	151,13	49,46	742,66	1	742,66	5275	
2	bl.	200	144,20	25,12	382,23	2	774,48	5275	
3	bl.	160	7	69,6	6,30	2	13,81	5275	
4	bl.	90	900	7,07	6,39	14	89,02	5275	
5	bl.	95	28	900	20,88	2	31,99	5275	
6	bl.	95	10	900	6,77	2	13,42	5275	
7	bl.	180	10	584	14,73	2	16,50	5275	
8	bl.	394	7	800	21,65	2	34,64	5275	
RAZEM: 1677,10									
Dodatek na spoiny: 1,95%									
OGÓŁEM: 1702,26									

UNIWERSYTET TECHNOLOGICZNO-PRZEMISŁOWY WYBYŁAŃ, BUDOWNICTWA I INŻYNIERII ŚRODOWISKA KATEDRA KONSTRUKCJI BUDOWLANYCH		
Wykonali:		Skala
Sprawdził:	dr inż. Rafał Tews	1:10
Temat projektu:	Projekt stropu słabowego	
Temat rysunku:	Pos. 2 ścianownika BPO1	
		06.2012
		Nr pjs.
		3/K/4